


BUILDING

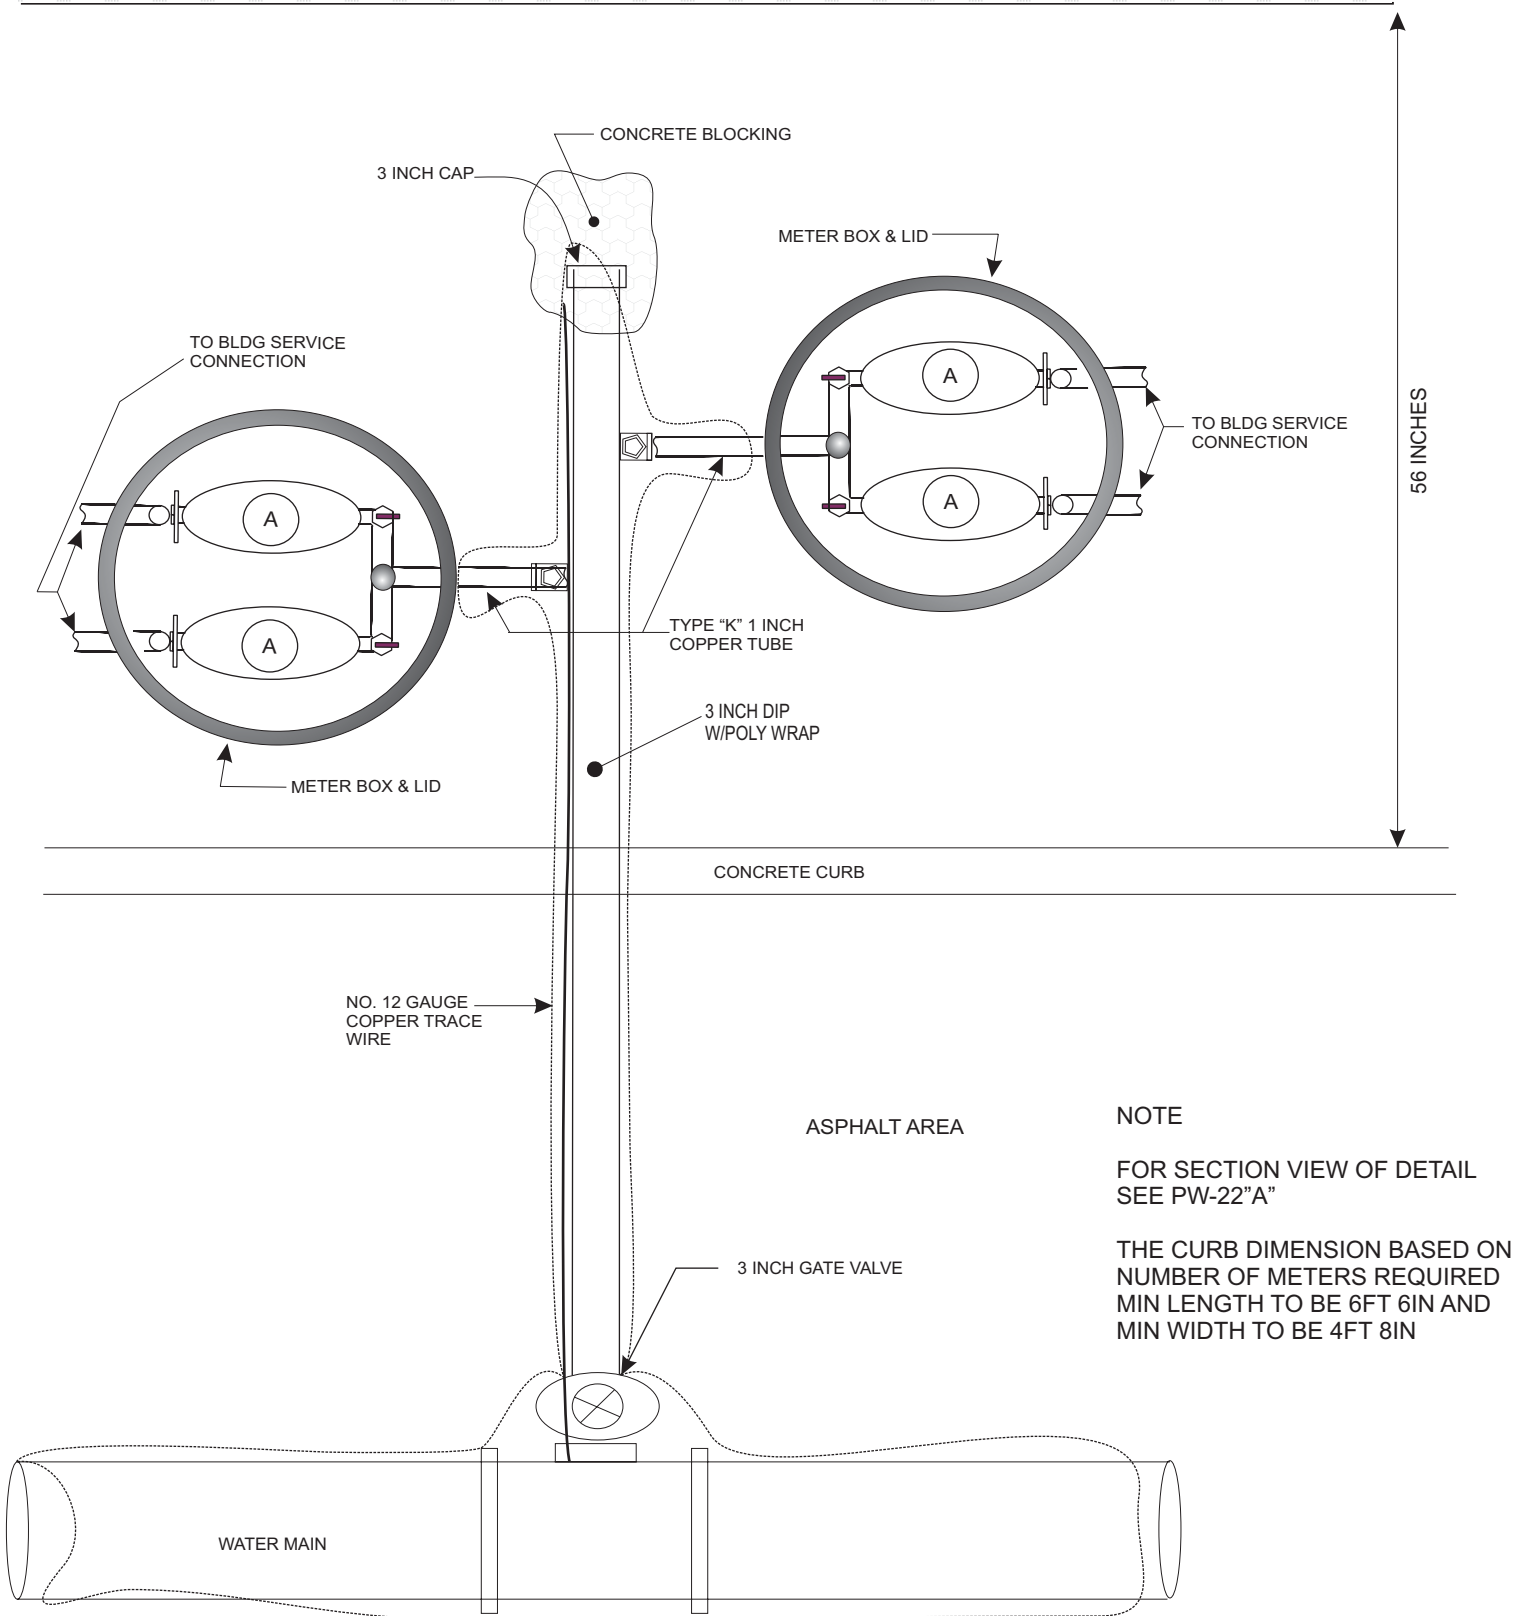

NOTE

FOR SECTION VIEW OF DETAIL
SEE PW-22"A"

THE CURB DIMENSION BASED ON
NUMBER OF METERS REQUIRED
MIN LENGTH TO BE 6FT 6IN AND
MIN WIDTH TO BE 4FT 8IN