

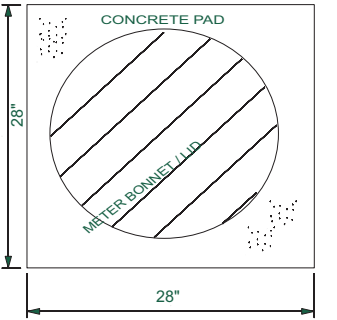


SECTION VIEW OF METER BONNET AND CONCRETE PAD

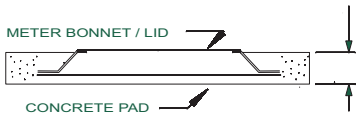

PLAN VIEW OF METER BONNET AND CONCRETE PAD

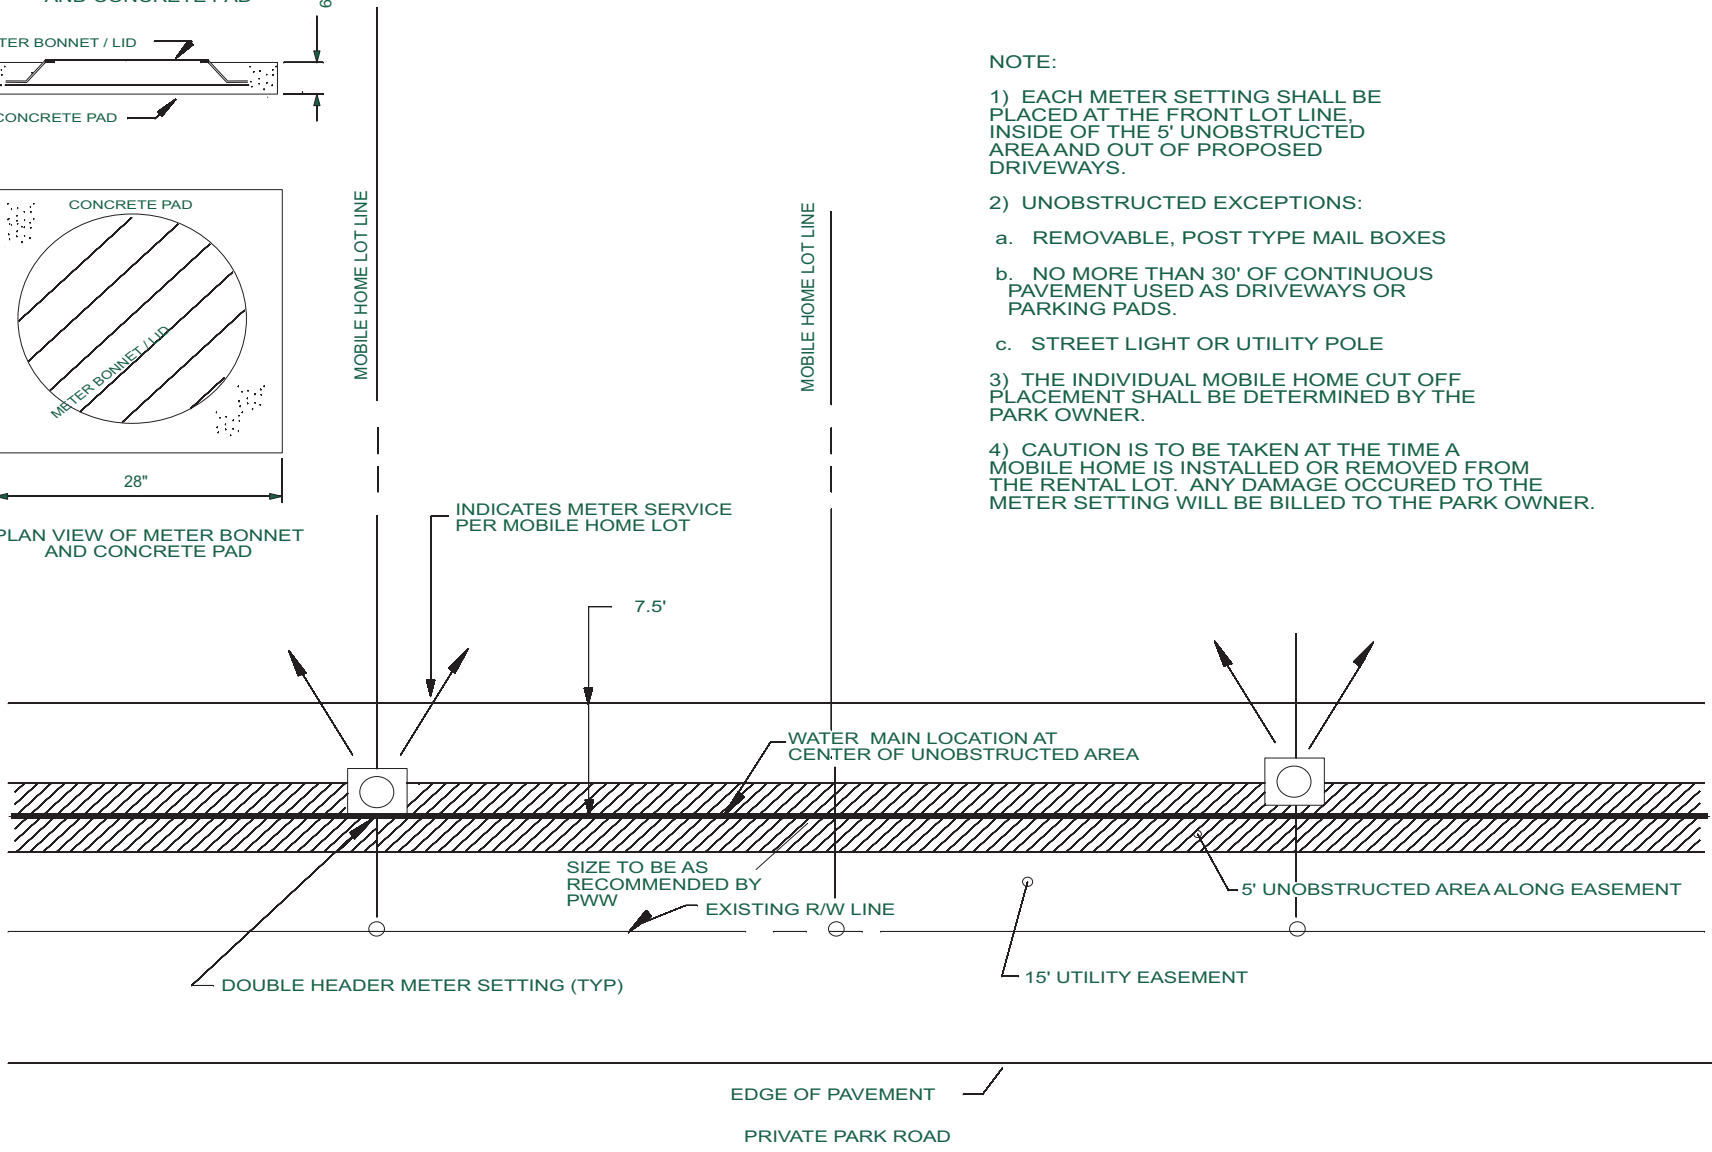

NOTE:

- 1) EACH METER SETTING SHALL BE PLACED AT THE FRONT LOT LINE, INSIDE OF THE 5' UNOBSTRUCTED AREA AND OUT OF PROPOSED DRIVEWAYS.
- 2) UNOBSTRUCTED EXCEPTIONS:
 - a. REMOVABLE, POST TYPE MAIL BOXES
 - b. NO MORE THAN 30° OF CONTINUOUS PAVEMENT USED AS DRIVEWAYS OR PARKING PADS.
 - c. STREET LIGHT OR UTILITY POLE
- 3) THE INDIVIDUAL MOBILE HOME CUT OFF PLACEMENT SHALL BE DETERMINED BY THE PARK OWNER.
- 4) CAUTION IS TO BE TAKEN AT THE TIME A MOBILE HOME IS INSTALLED OR REMOVED FROM THE RENTAL LOT. ANY DAMAGE OCCURRED TO THE METER SETTING WILL BE BILLED TO THE PARK OWNER.

